


X405014-1

○ Dia= 5/8"
 ⊗ Dia= 3/4"

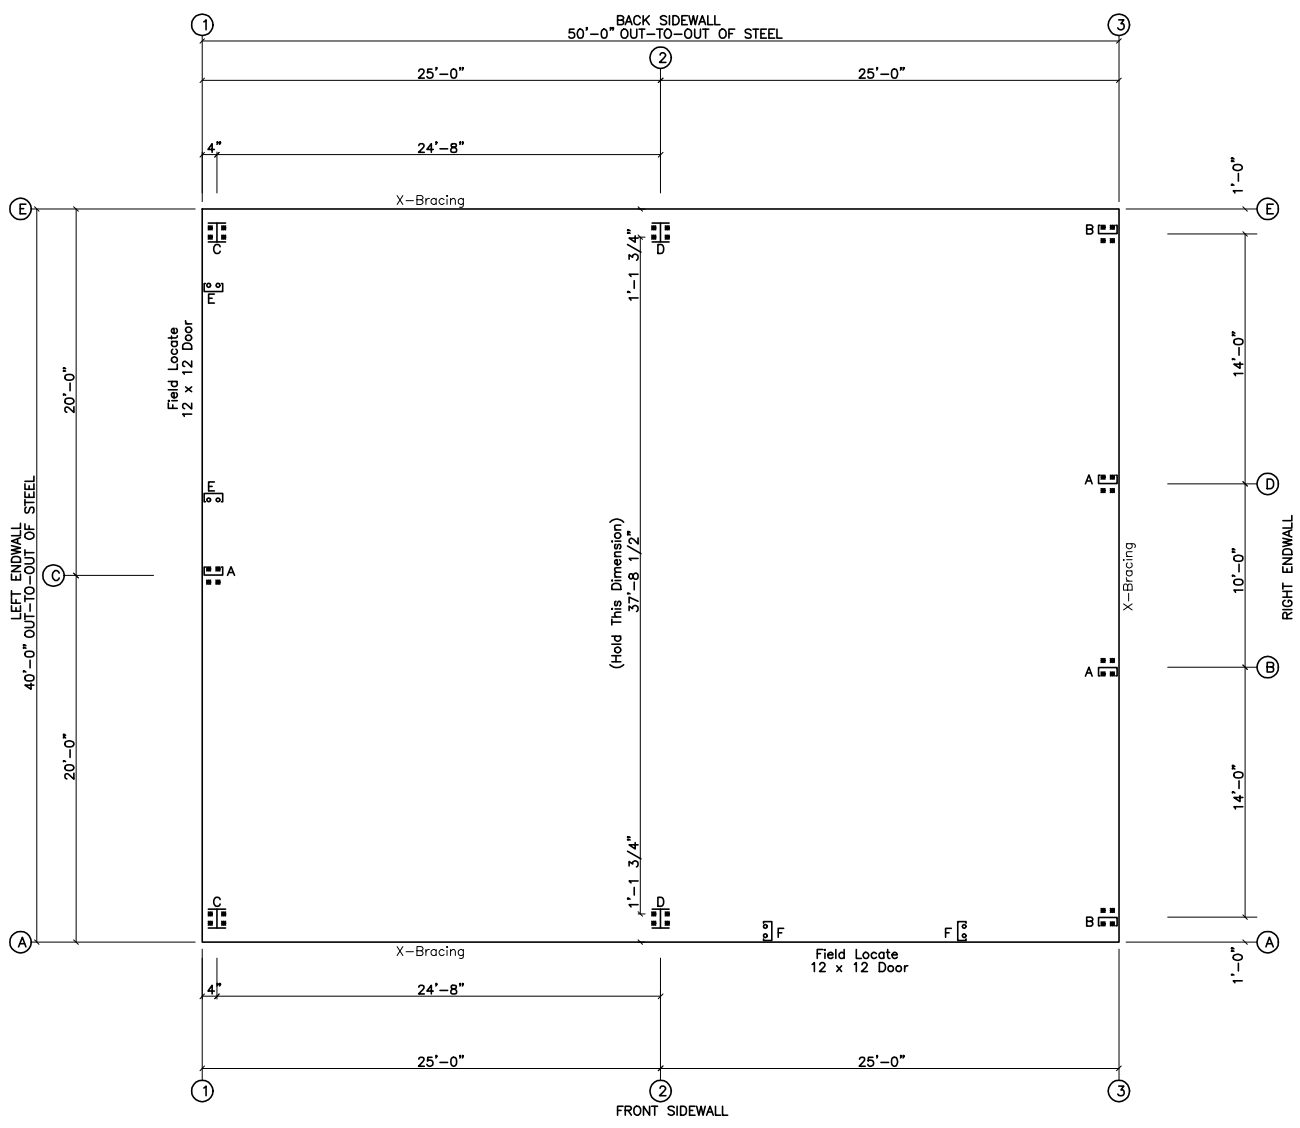

ANCHOR BOLT PLAN
 NOTE: All Base Plates @ 100'-0" (U.N.)


GENERAL NOTES

These Drawings Are Not To Scale.
 Pinnacle's Steel Line Is Shown. A Sheeting Notch Or Brick Ledge,
 If Used, Must Be Added To Determine The Out Of Concrete.

ISSUE	DESCRIPTION	DATE	MARK
P	PRELIMINARY	4/ 7/15	




DESCRIPTION:	ANCHOR BOLT PLAN		
CUSTOMER:			
LOCATION:			
Detailer	Checker	Designer	
Job No. X405012	Sheet	Issue	P

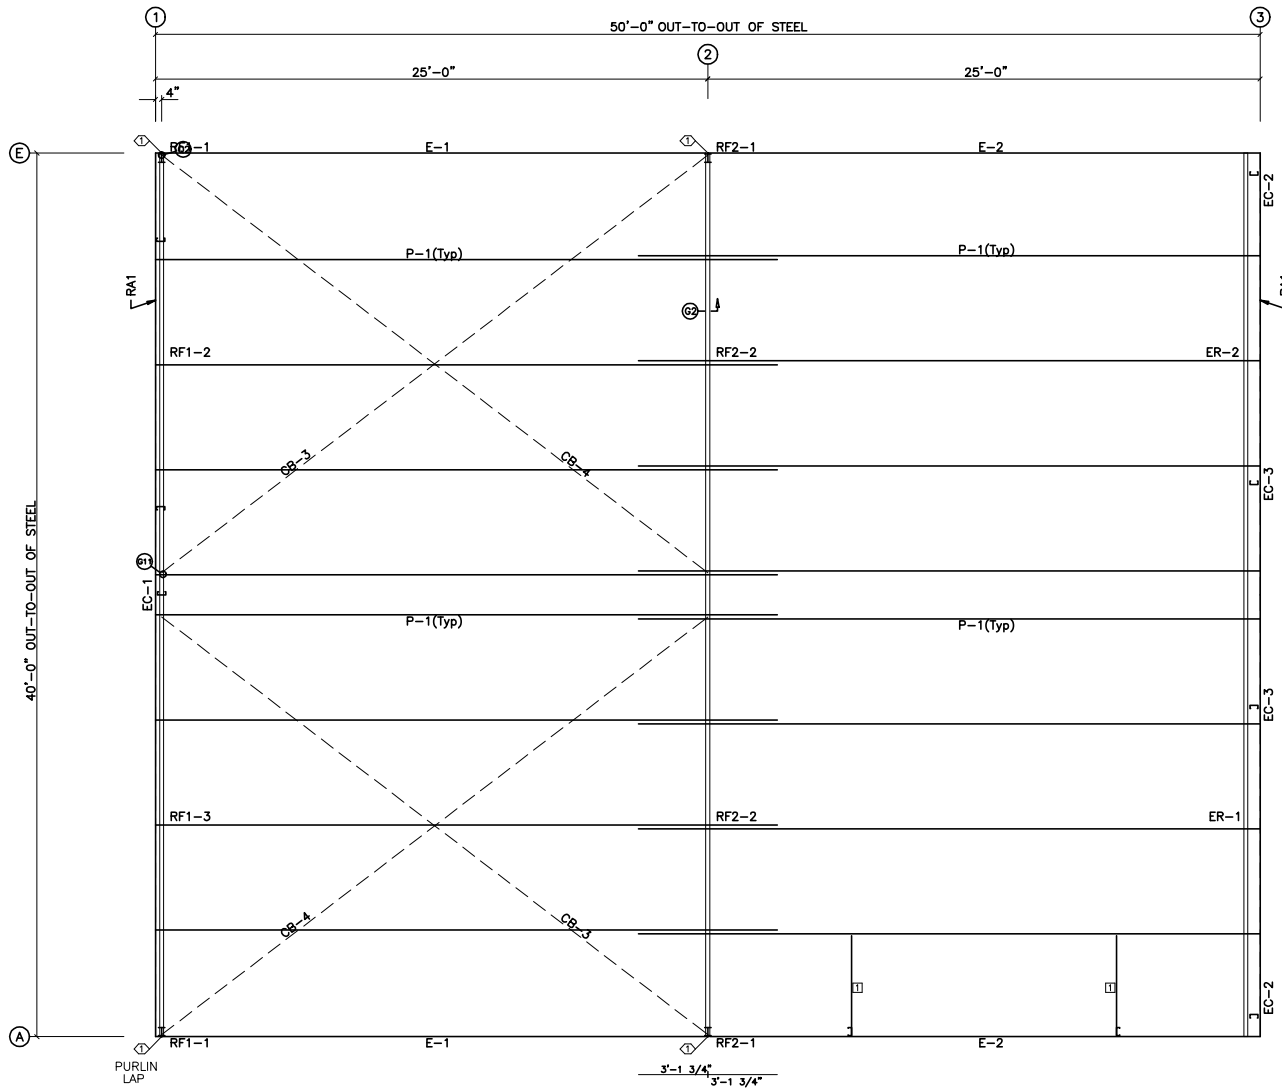

SPECIAL BOLTS					
ROOF PLAN					
Q ID	QUAN	TYPE	DIA	LENGTH	WASH
1	2	A325	1/2"	1 1/4"	2

CONNECTION PLATES		
ROOF PLAN		
Q ID	MARK	PART
1	L2X2X1/8	

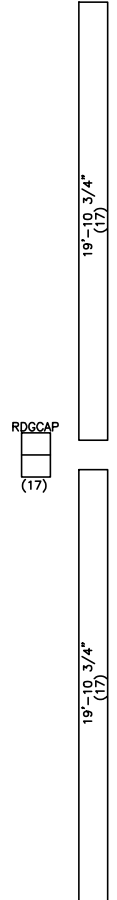

ROOF FRAMING PLAN

ROOF SHEETING
 PANELS: 26 Ga. 6PBR
 Galvalume


ISSUE	DESCRIPTION	DATE	MARK
P	PRELIMINARY	4/ 7/15	



DESCRIPTION:	ROOF FRAMING		
CUSTOMER:			
LOCATION:			
Detailer	Checker	Designer	
Job No. X405012	Sheet	Issue	P

SPLICE PLATE & BOLT TABLE										
Mark	Qty	Top	Bot	Int	Type	Dia	Length	Width	Thick	Length
SP-1	4	4	0		A325	3/4"	2"	6"	1/2"	1'-2 3/8"
SP-2	4	4	0		A325	3/4"	1 3/4"	6"	3/8"	1'-2 3/8"

▽ FLANGE BRACES: (1) One Side; (2) Two Sides
 FBxxA(1): xx=length(in)
 A = L2X2X1/8

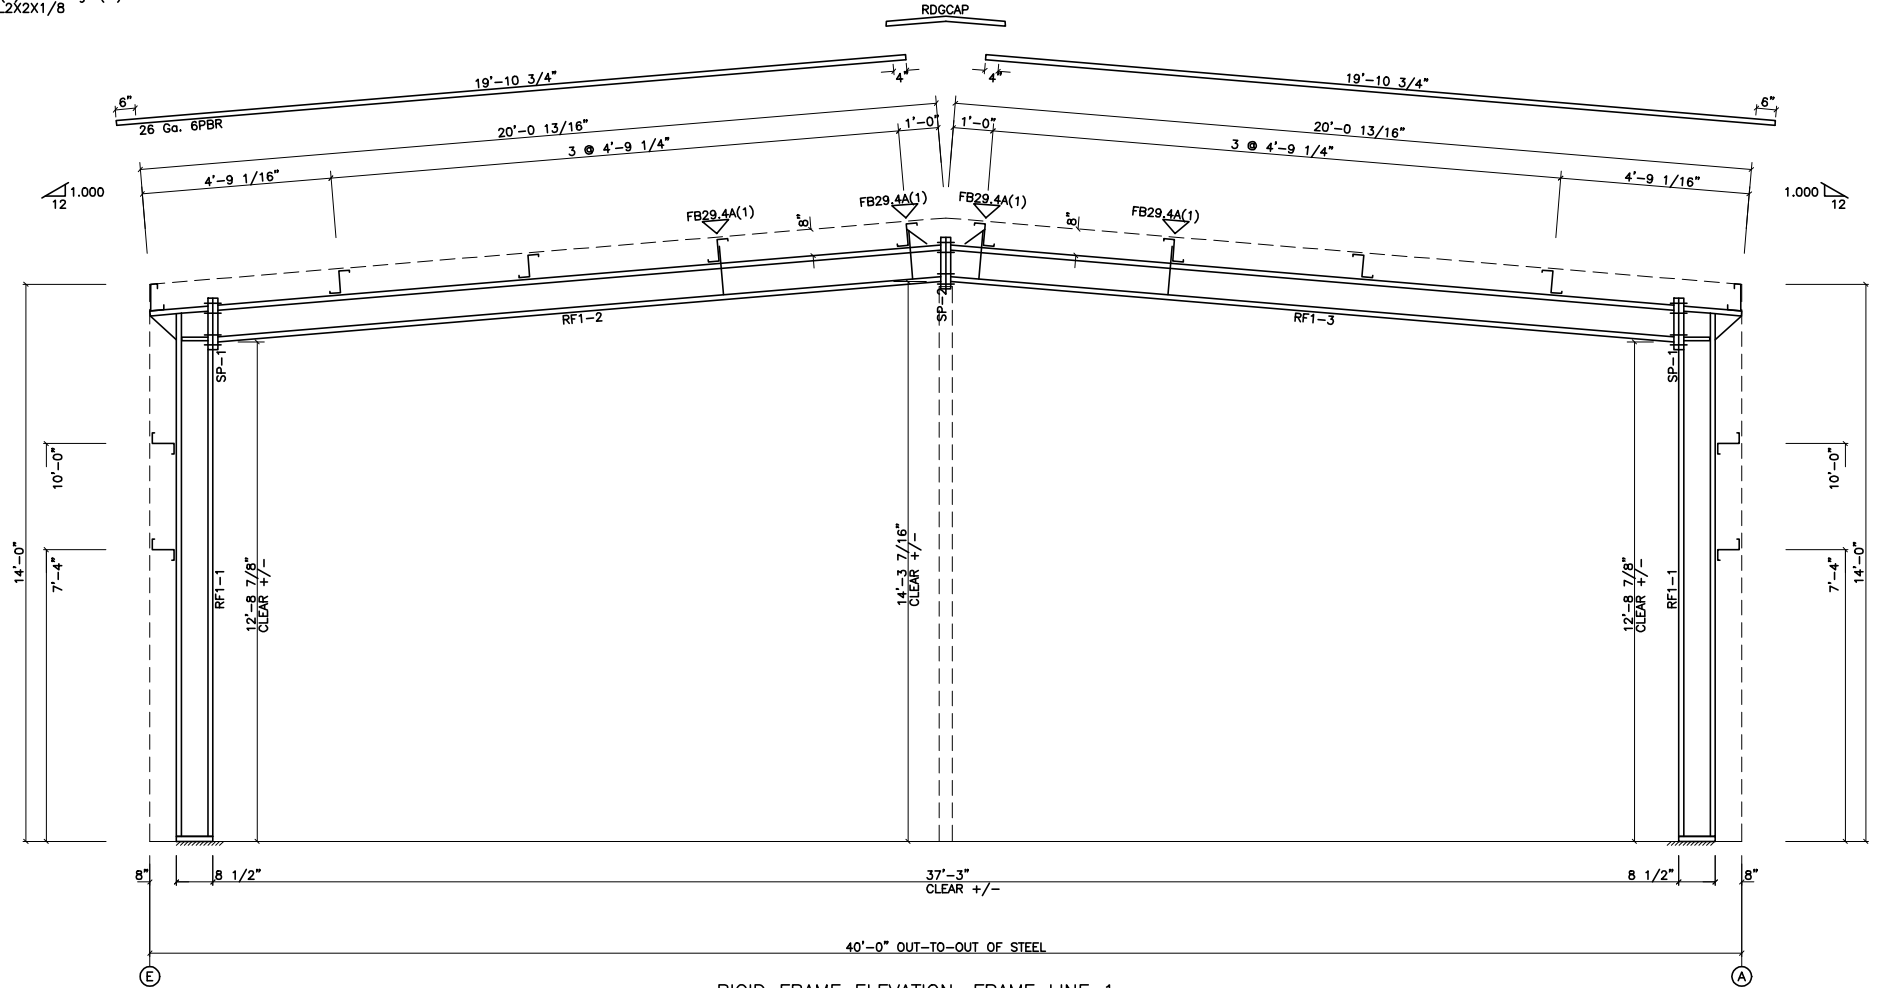

RIGID FRAME ELEVATION: FRAME LINE 1


ISSUE	DESCRIPTION	DATE	MARK
P	PRELIMINARY	4/ 7/15	



DESCRIPTION:	RIGID FRAME ELEVATION		
CUSTOMER:			
LOCATION:			
Detailer	Checker	Designer	
Job No. X405012	Sheet	Issue	P

SPLICE PLATE & BOLT TABLE									
Mark	Qty		Int	Type	Dia	Length	Width	Thick	Length
	Top	Bot							
SP-1	4	4	0	A325	3/4"	2 1/2"	6"	3/4"	1'-7 3/8"
SP-2	4	4	0	A325	3/4"	2"	6"	1/2"	1'-3 3/8"

▽ FLANGE BRACES: (1) One Side; (2) Two Sides
 FBxxA(1): xx=length(in)
 A = L2X2X1/8

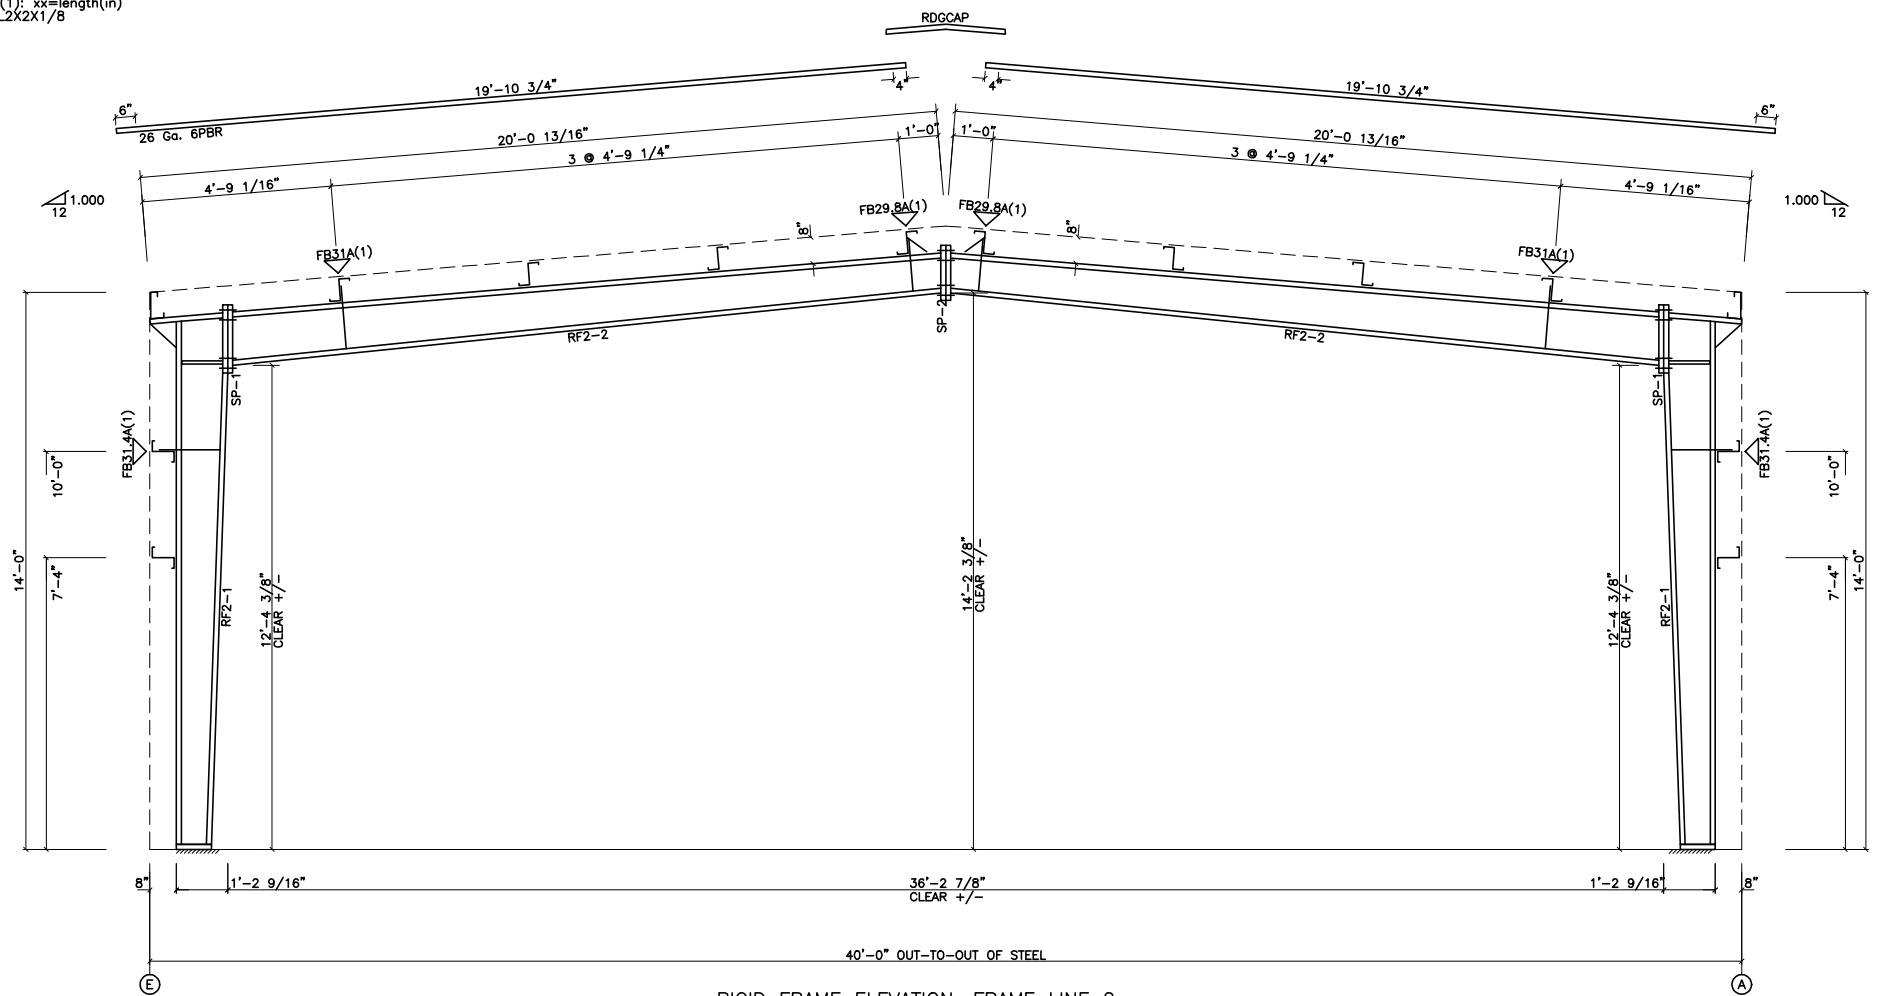


RIGID FRAME ELEVATION: FRAME LINE 2

ISSUE	DESCRIPTION	DATE	MARK
P	PRELIMINARY	4/ 7/15	




DESCRIPTION:	RIGID FRAME ELEVATION		
CUSTOMER:			
LOCATION:			
Detailer	Checker	Designer	
Job No. X405012	Sheet	Issue	P


BOLT TABLE				
FRAME LINE 1 & 3				
LOCATION	QUAN	TYPE	DIA	LENGTH
ER-1/ER-2	4	A325	5/8"	1 1/2"
Columns/Raf	2	A325	5/8"	1 1/2"
Jamb	2	A325	5/8"	1 1/2"

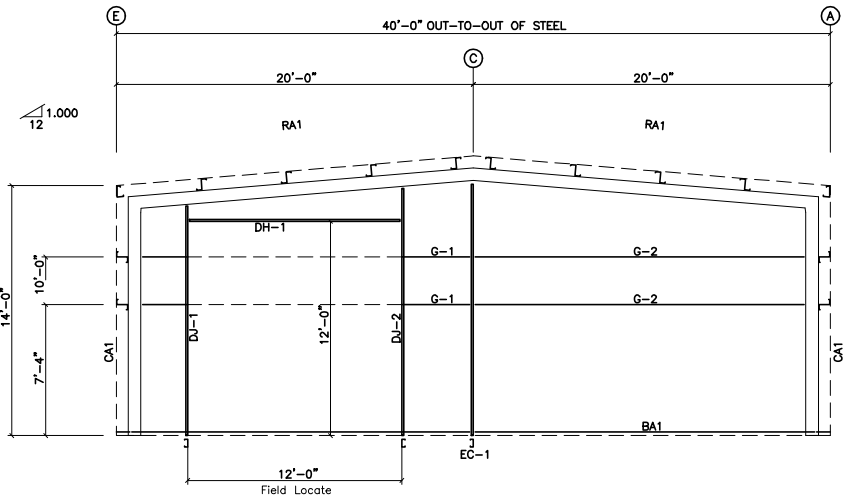


ENDWALL FRAMING: FRAME LINE 1

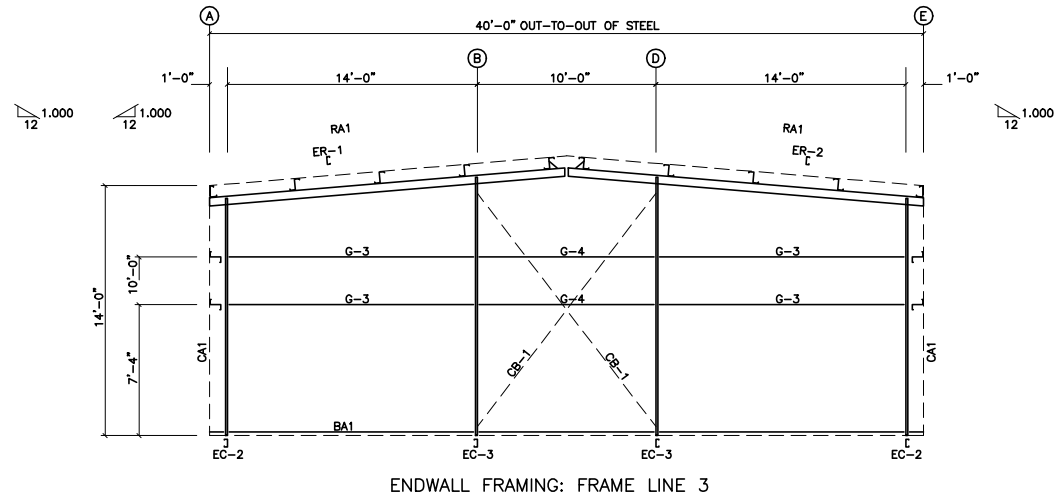

ENDWALL FRAMING: FRAME LINE 3

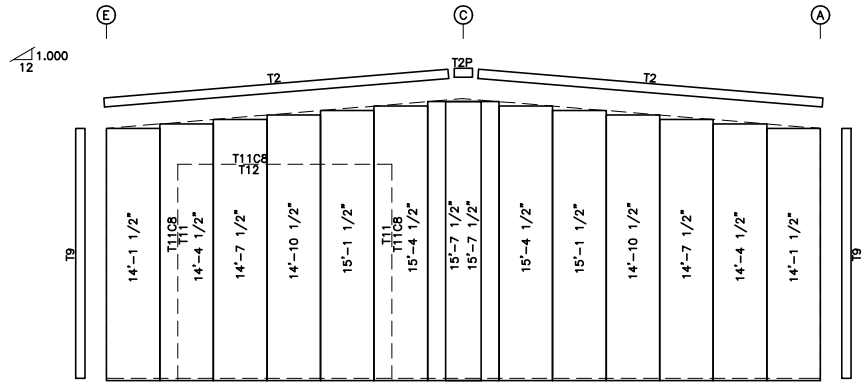

ENDWALL SHEETING & TRIM: FRAME LINE 1
PANELS: 26 Ga. 6PBR - Sil Poly

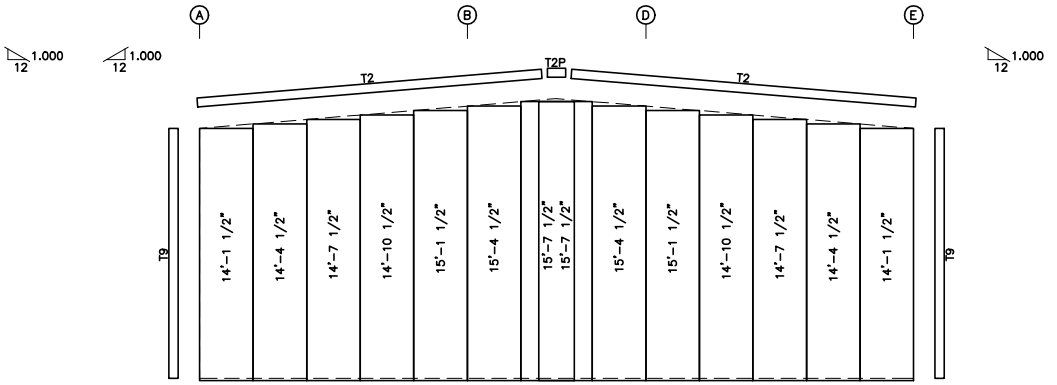

ENDWALL SHEETING & TRIM: FRAME LINE 3
PANELS: 26 Ga. 6PBR - Sil Poly

GENERAL NOTES:
 1. Pinnacle standard trim lap is 3 inches max.
 2. Pinnacle pre-cuts wall panels at factory located openings as required.
 3. Slot girts in field for cable passage at flush walls as required.


ISSUE	DESCRIPTION	DATE	MARK
P	PRELIMINARY	4/ 7/15	




DESCRIPTION:	ENDWALL FRAMING		
CUSTOMER:			
LOCATION:			
Detailer:	Checker:	Designer:	
Job No. X405012	Sheet:	Issue P	

PO BOX 1268 - CABOT, AR 72023 (501) 941-3929


SPECIAL BOLTS					
Q ID	QUAN	TYPE	DIA	LENGTH	WASH
1	2	A325	1/2"	1 1/4"	2

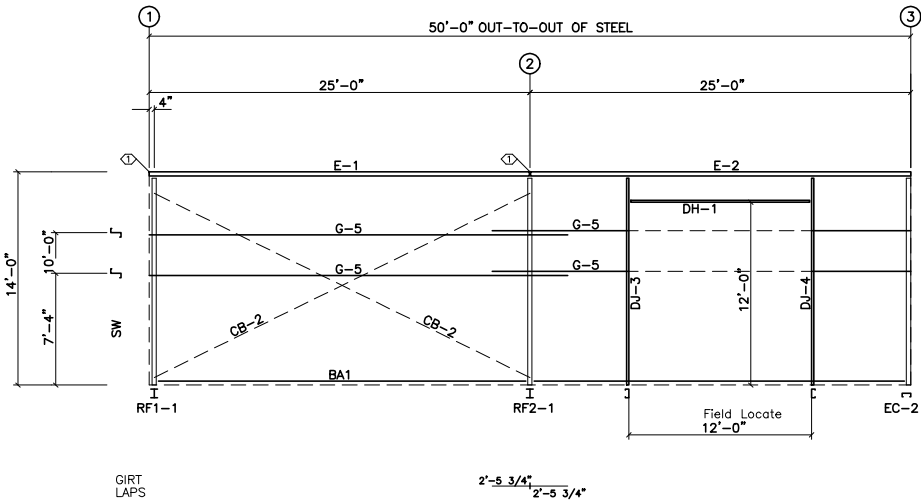


SIDEWALL FRAMING: FRAME LINE A

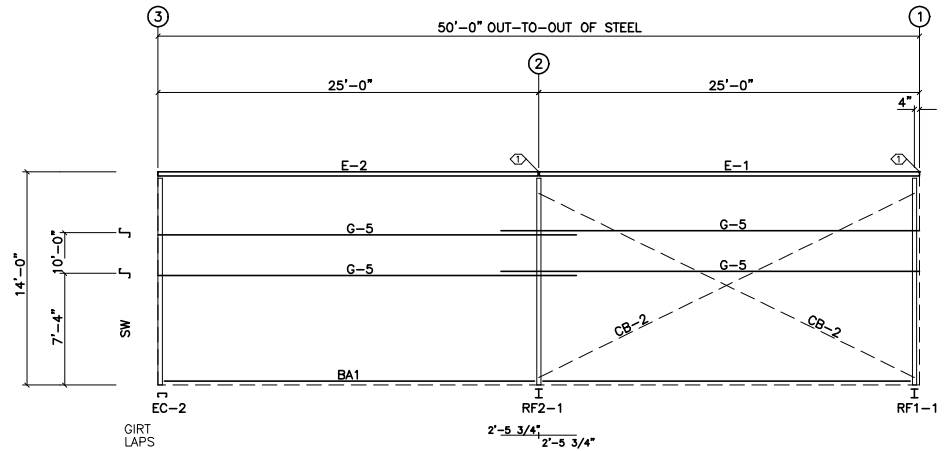

SIDEWALL FRAMING: FRAME LINE E

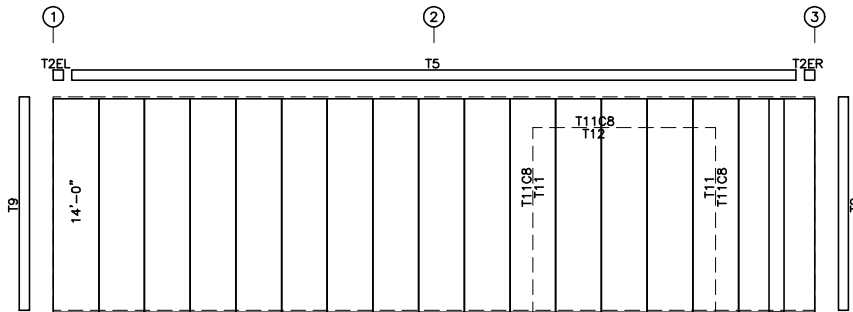

SIDEWALL SHEETING & TRIM: FRAME LINE A
PANELS: 26 Ga. 6PBR - Sil Poly

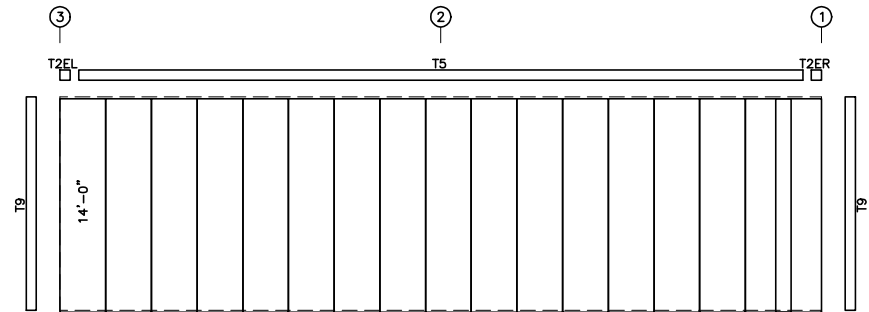

SIDEWALL SHEETING & TRIM: FRAME LINE E
PANELS: 26 Ga. 6PBR - Sil Poly

GENERAL NOTES:

1. Pinnacle standard trim lap is 3 inches max.
2. Pinnacle pre-cuts wall panels at factory located openings as required.
3. Slot girts in field for cable passage at flush walls as required.

ISSUE	DESCRIPTION	DATE	MARK
P	PRELIMINARY	4/ 7/15	



PO BOX 1268 - CABOT, AR 72023 (501) 941-3929

DESCRIPTION:	SIDEWALL FRAMING		
CUSTOMER:			
LOCATION:			
Detailer	Checker	Designer	
Job No. X405012	Sheet	Issue	P